


Glass Railing System

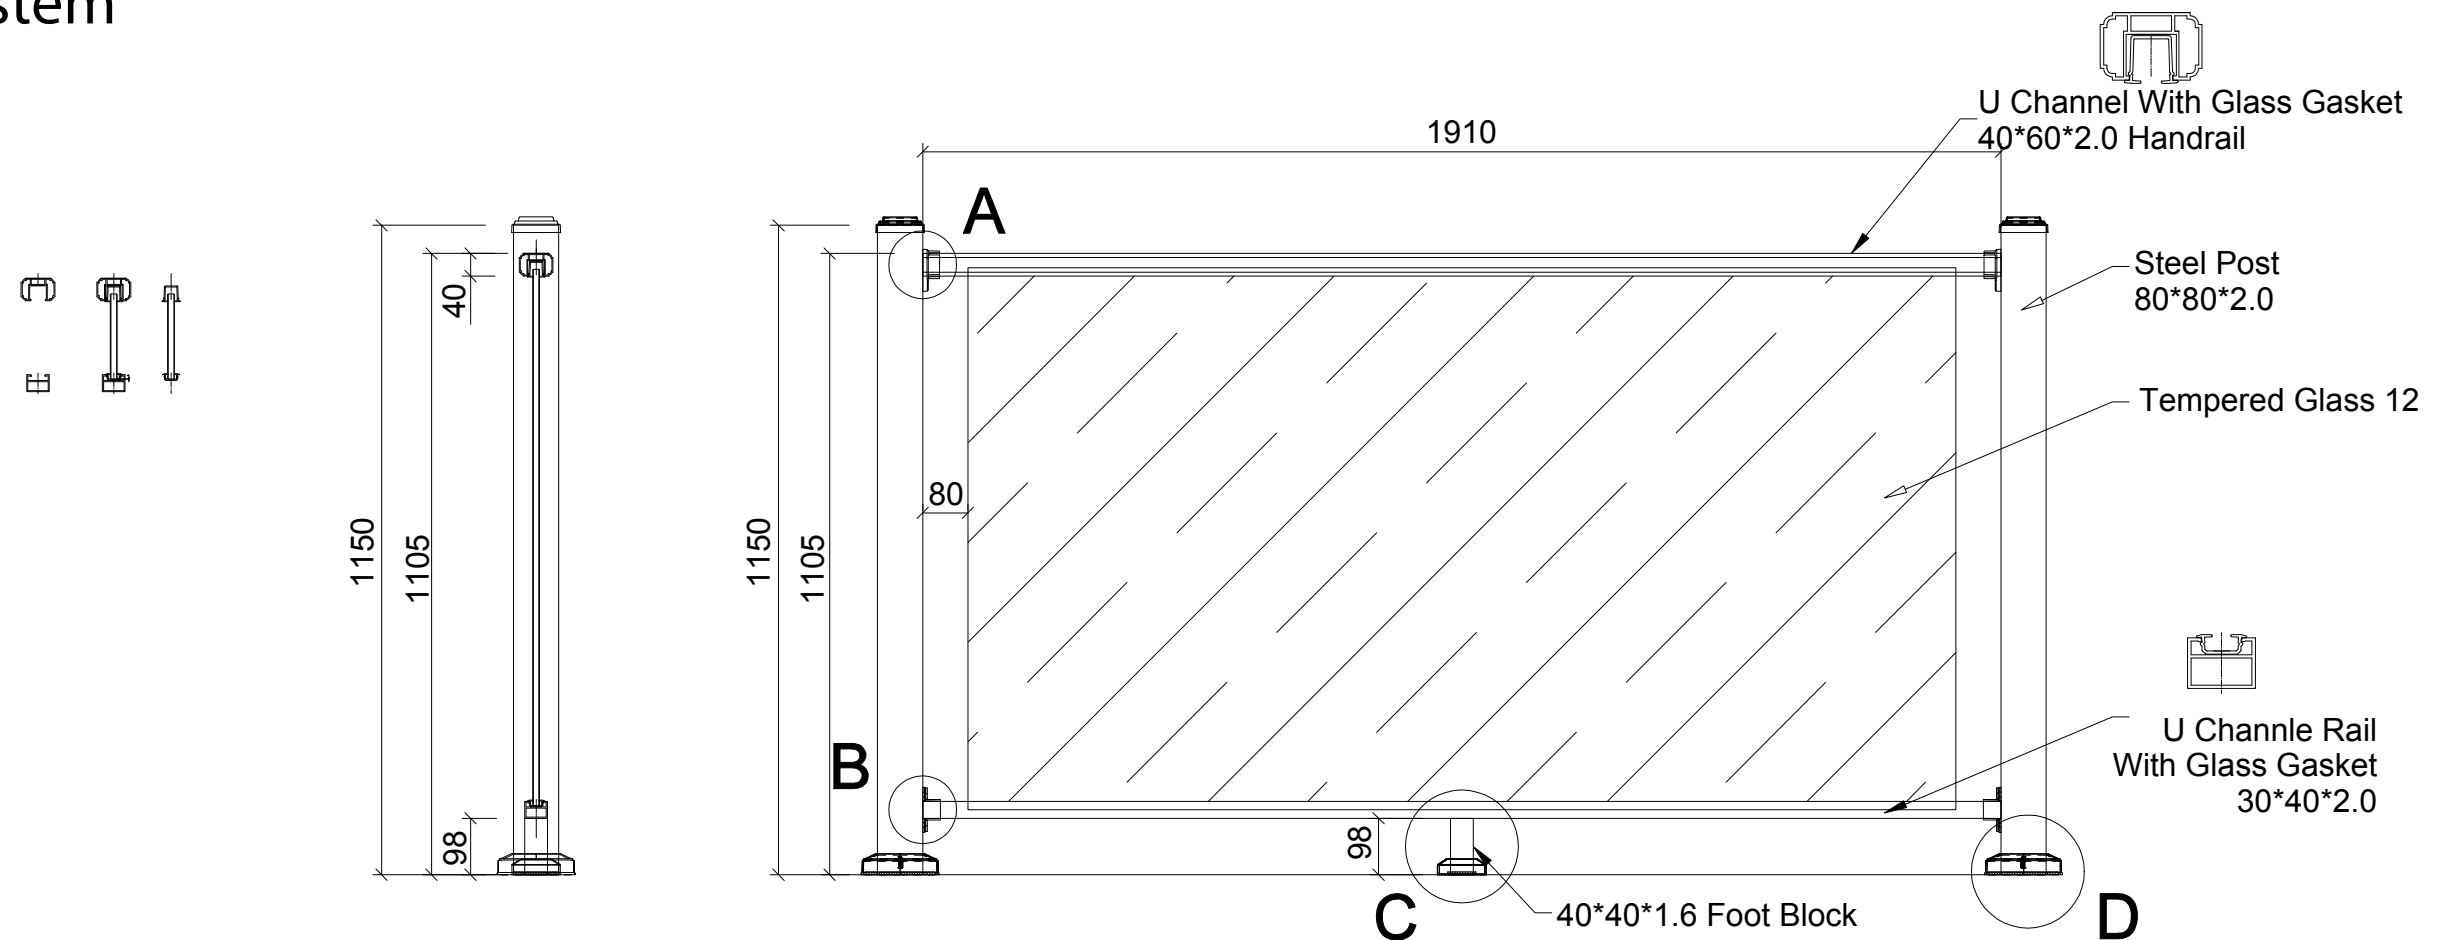

Sectional Drawing

